



DATUM:
 NAVD 83 (HORIZONTAL)
 NAVD 88 (VERTICAL)
 MEAN HIGH WATER=-1.066
 MEAN LOW WATER=-1.089
 NAVD 88+0.90=NAVGD 1929

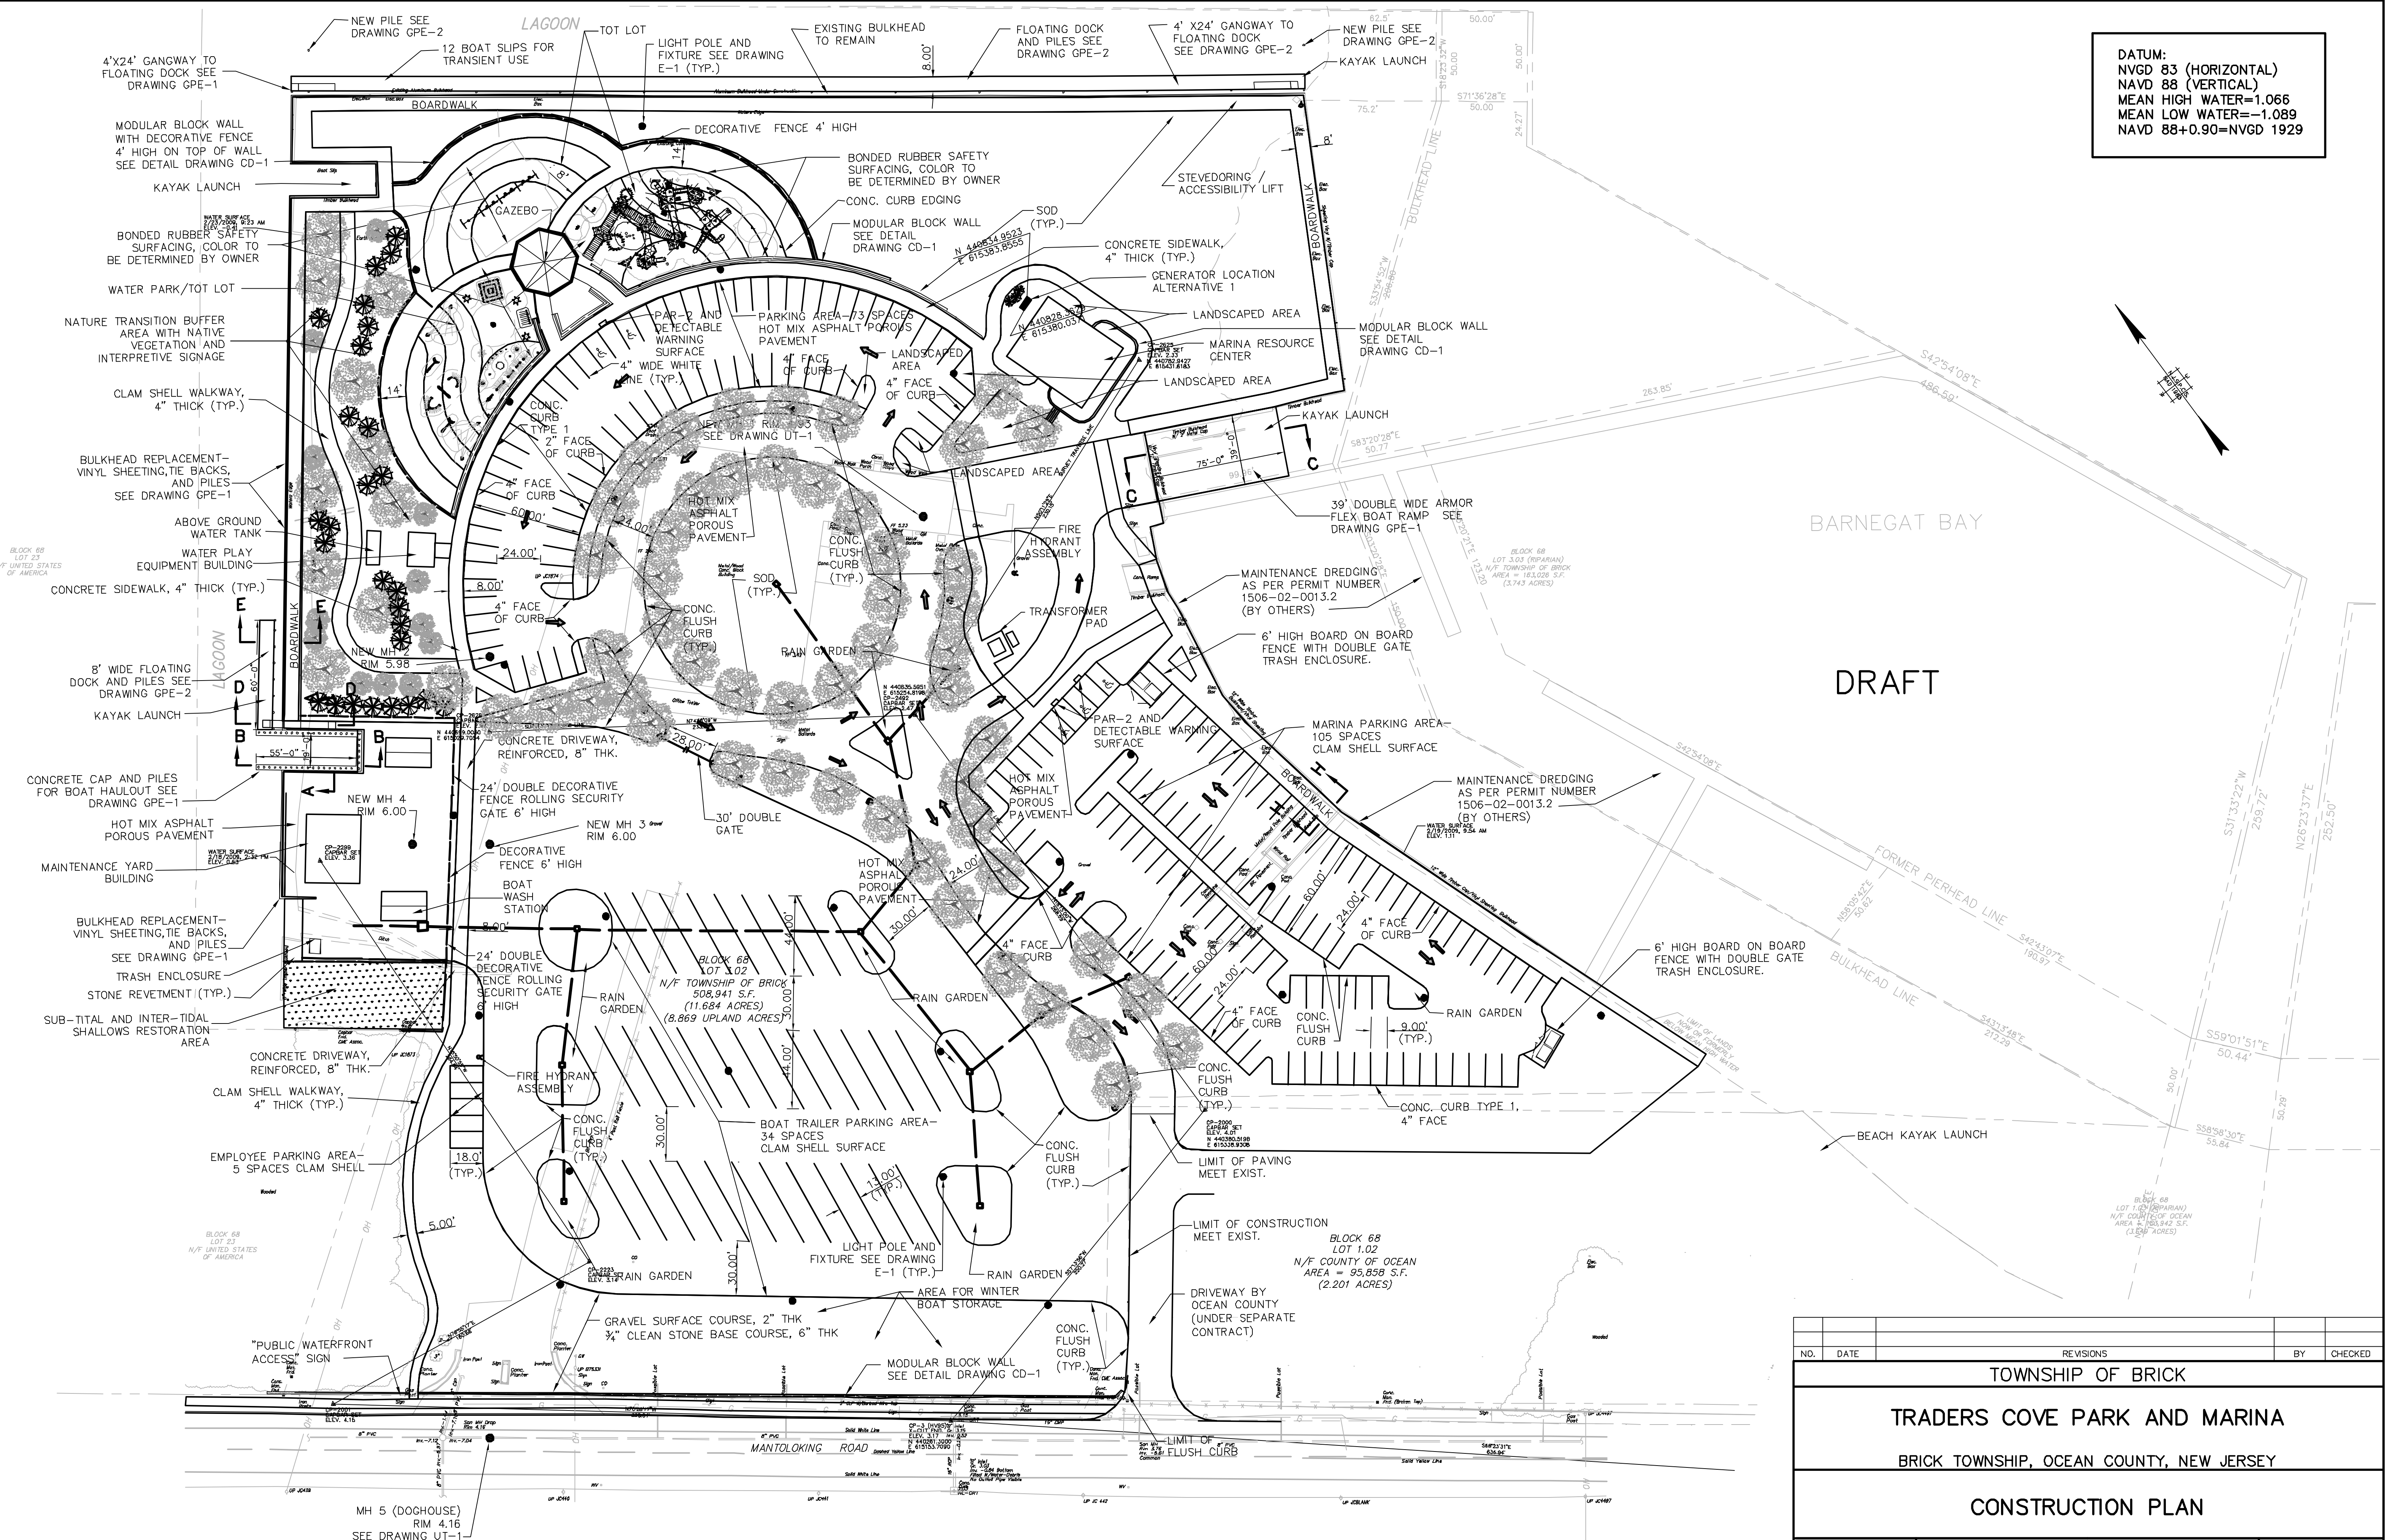

BARNEGAT BAY

DRAFT

NO.	DATE	REVISIONS	BY	CHECKED
TOWNSHIP OF BRICK				
TRADERS COVE PARK AND MARINA				
BRICK TOWNSHIP, OCEAN COUNTY, NEW JERSEY				
CONSTRUCTION PLAN				
		CHARLES J. ROONEY, P.E. CONSULTING ENGINEER		DRAWING CP-1
11 TINDALL ROAD MIDDLETOWN, NJ 07748 TEL 732-671-6400 FAX 732-671-7365		LICENSED PROFESSIONAL ENGINEER STATE OF NEW JERSEY LICENSE No. - GE 03282600		DATE 5-3-10
DESIGNED BY KBD	DRAWN BY KBD	CHECKED BY RG	SHEET 4 OF 23	
PROJECT NO. BRCK-00233	CADD FILE BRCK233-CP.dwg	FIELD BK. # N/A	NEW JERSEY BOARD OF PROFESSIONAL ENGINEERS AND LAND SURVEYORS CERTIFICATE OF AUTHORIZATION 245427887500	

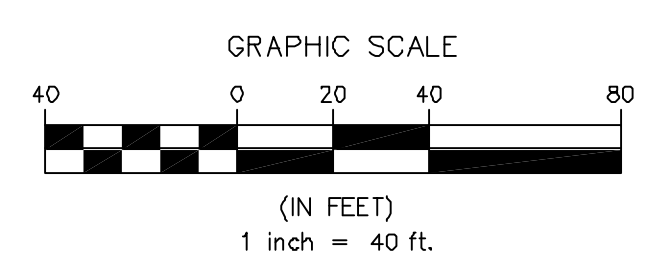

COPYRIGHT 2010, TM ASSOCIATES - ALL RIGHTS RESERVED. NO PART OF THIS DOCUMENT IS TO BE REPRODUCED OR TRANSMITTED IN ANY FORM OR BY ANY MEANS, ELECTRONIC OR MECHANICAL, INCLUDING PHOTOCOPYING, RECORDING, OR BY ANY INFORMATION STORAGE AND RETRIEVAL SYSTEM, WITHOUT THE WRITTEN PERMISSION OF TM ASSOCIATES, IS PROHIBITED.