



P:\217076 - NJT Bay Head RI\Reports\LNAPL IRM 03-2012\Site Plan 12.19.11.dwg 3/12/12 5:08 pm

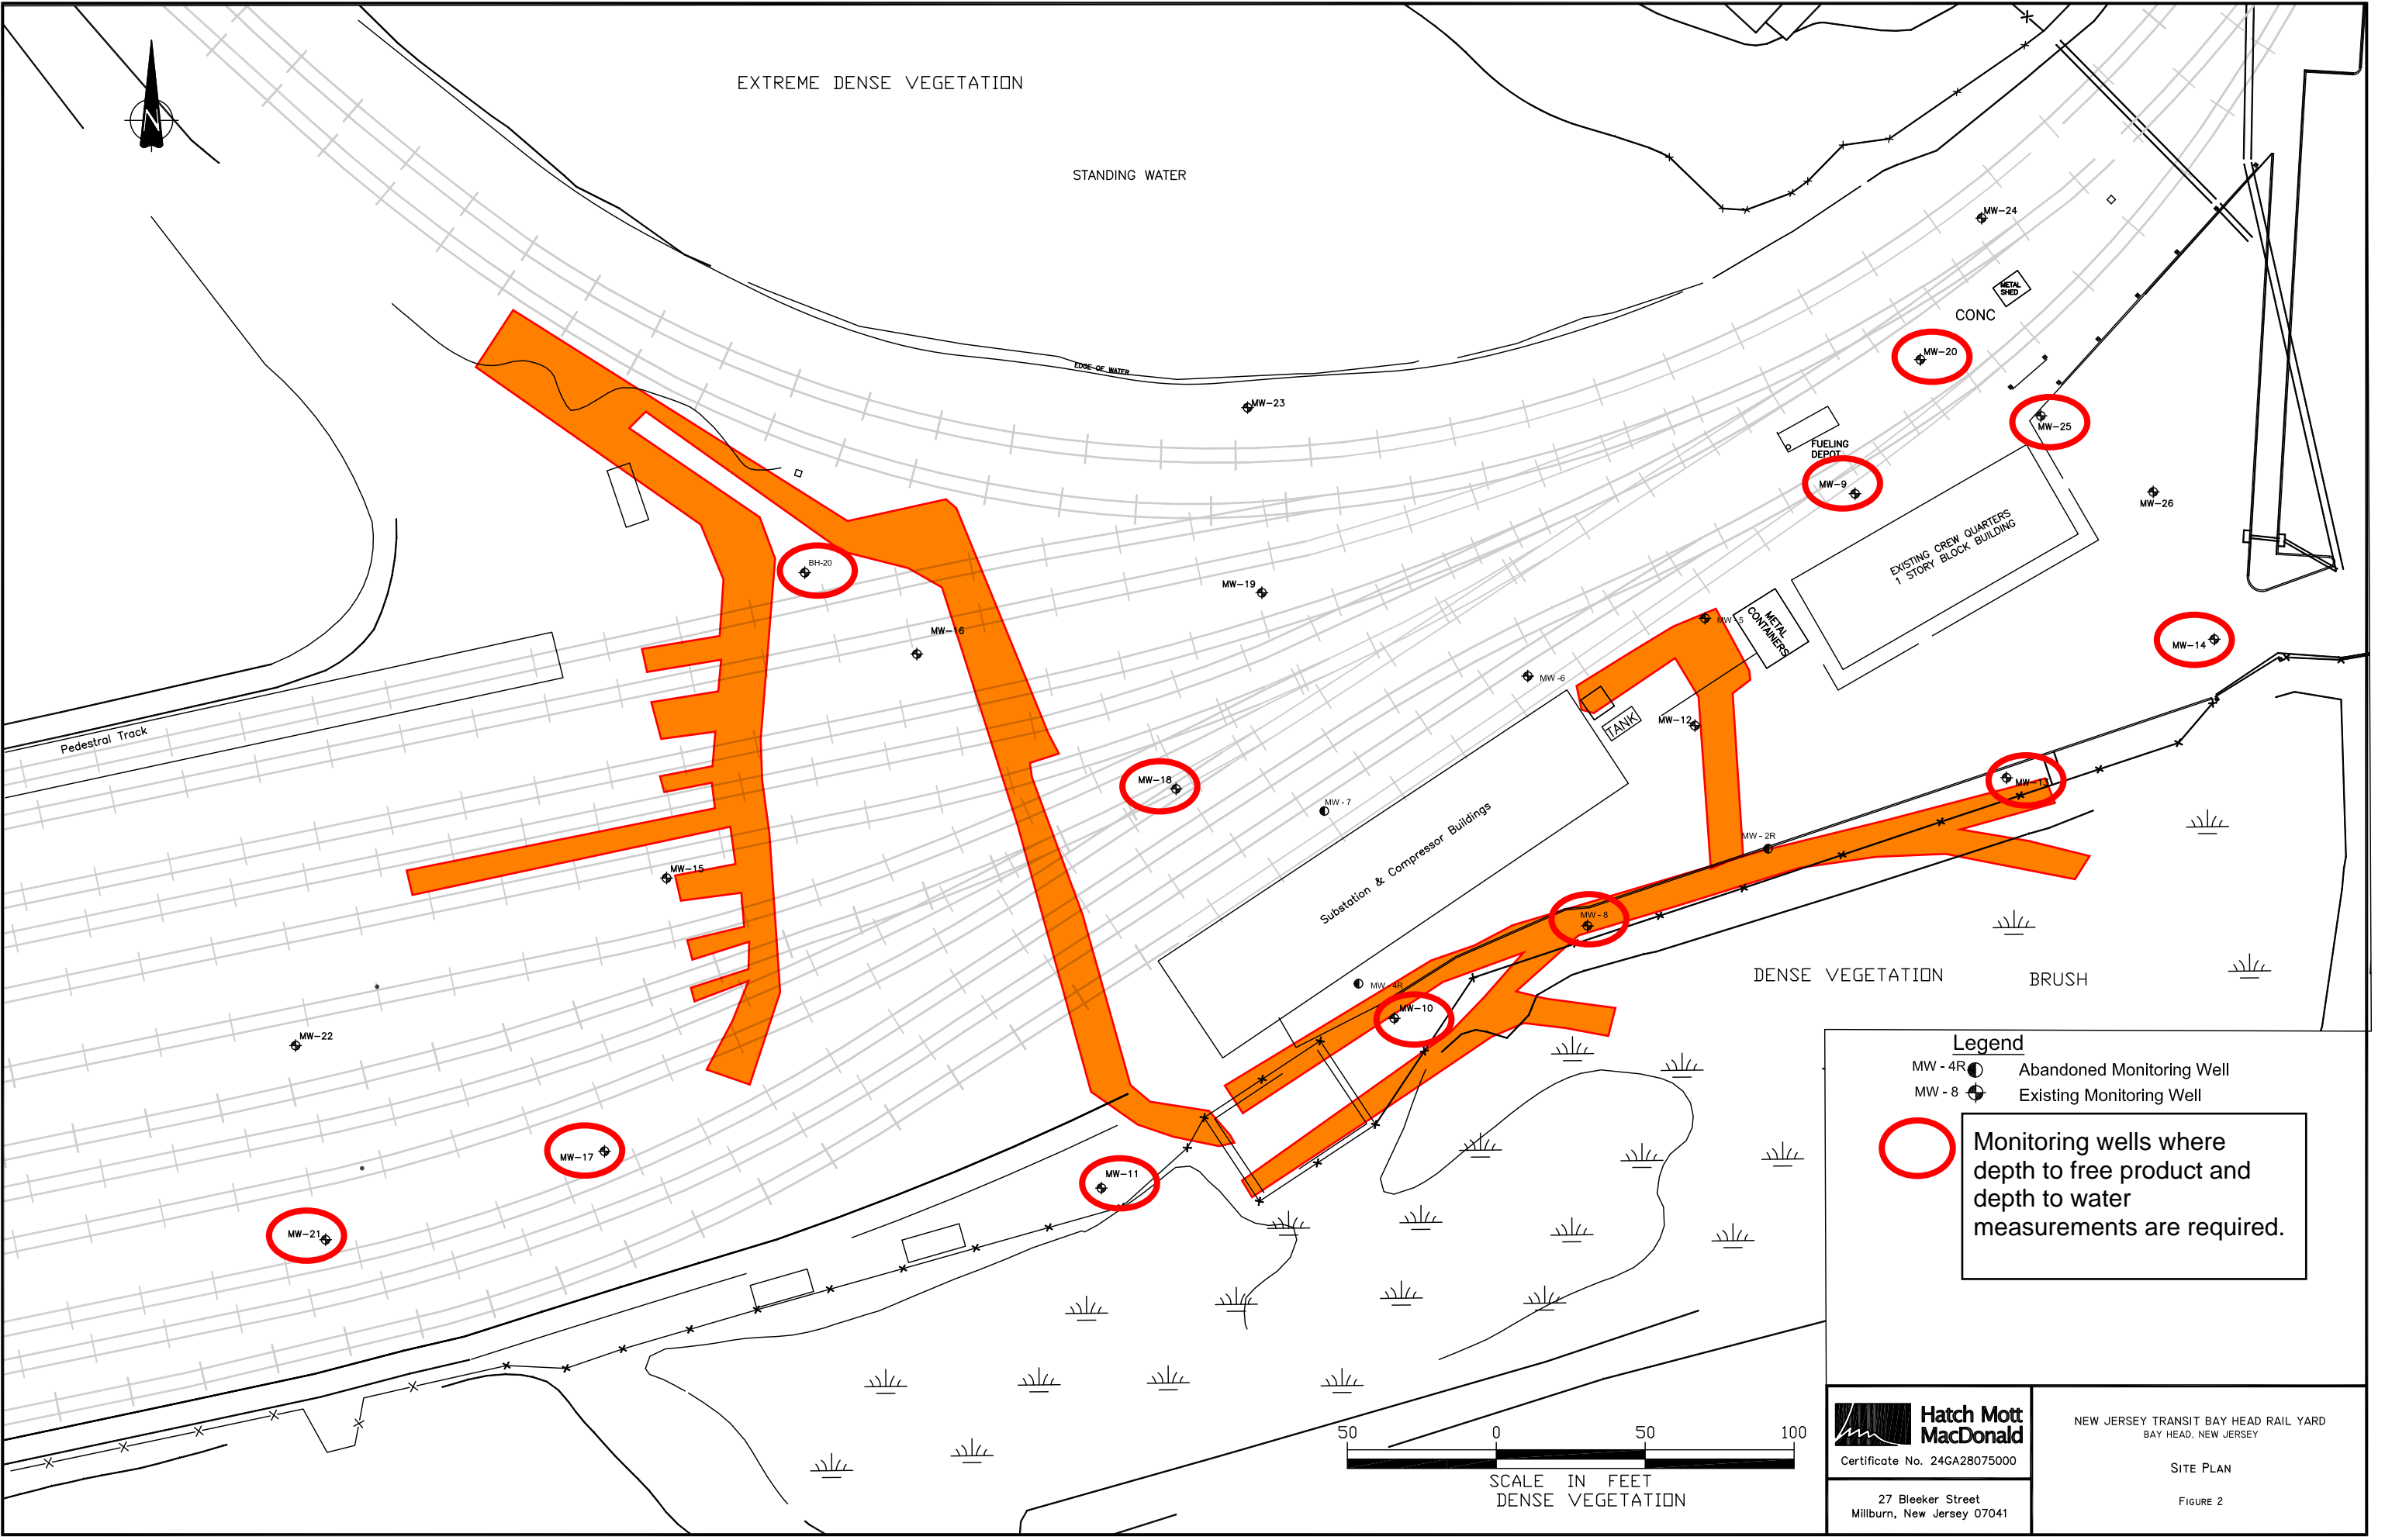

**Legend**

- MW - 4R Abandoned Monitoring Well
- MW - 8 Existing Monitoring Well
- Monitoring wells where depth to free product and depth to water measurements are required.

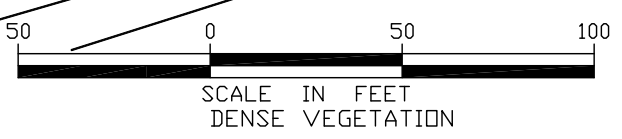

**Hatch Mott MacDonald**  
Certificate No. 24GA28075000  
27 Bleeker Street  
Millburn, New Jersey 07041

NEW JERSEY TRANSIT BAY HEAD RAIL YARD  
BAY HEAD, NEW JERSEY  
SITE PLAN  
FIGURE 2